



Cad Ref. : WSD073801.dwg

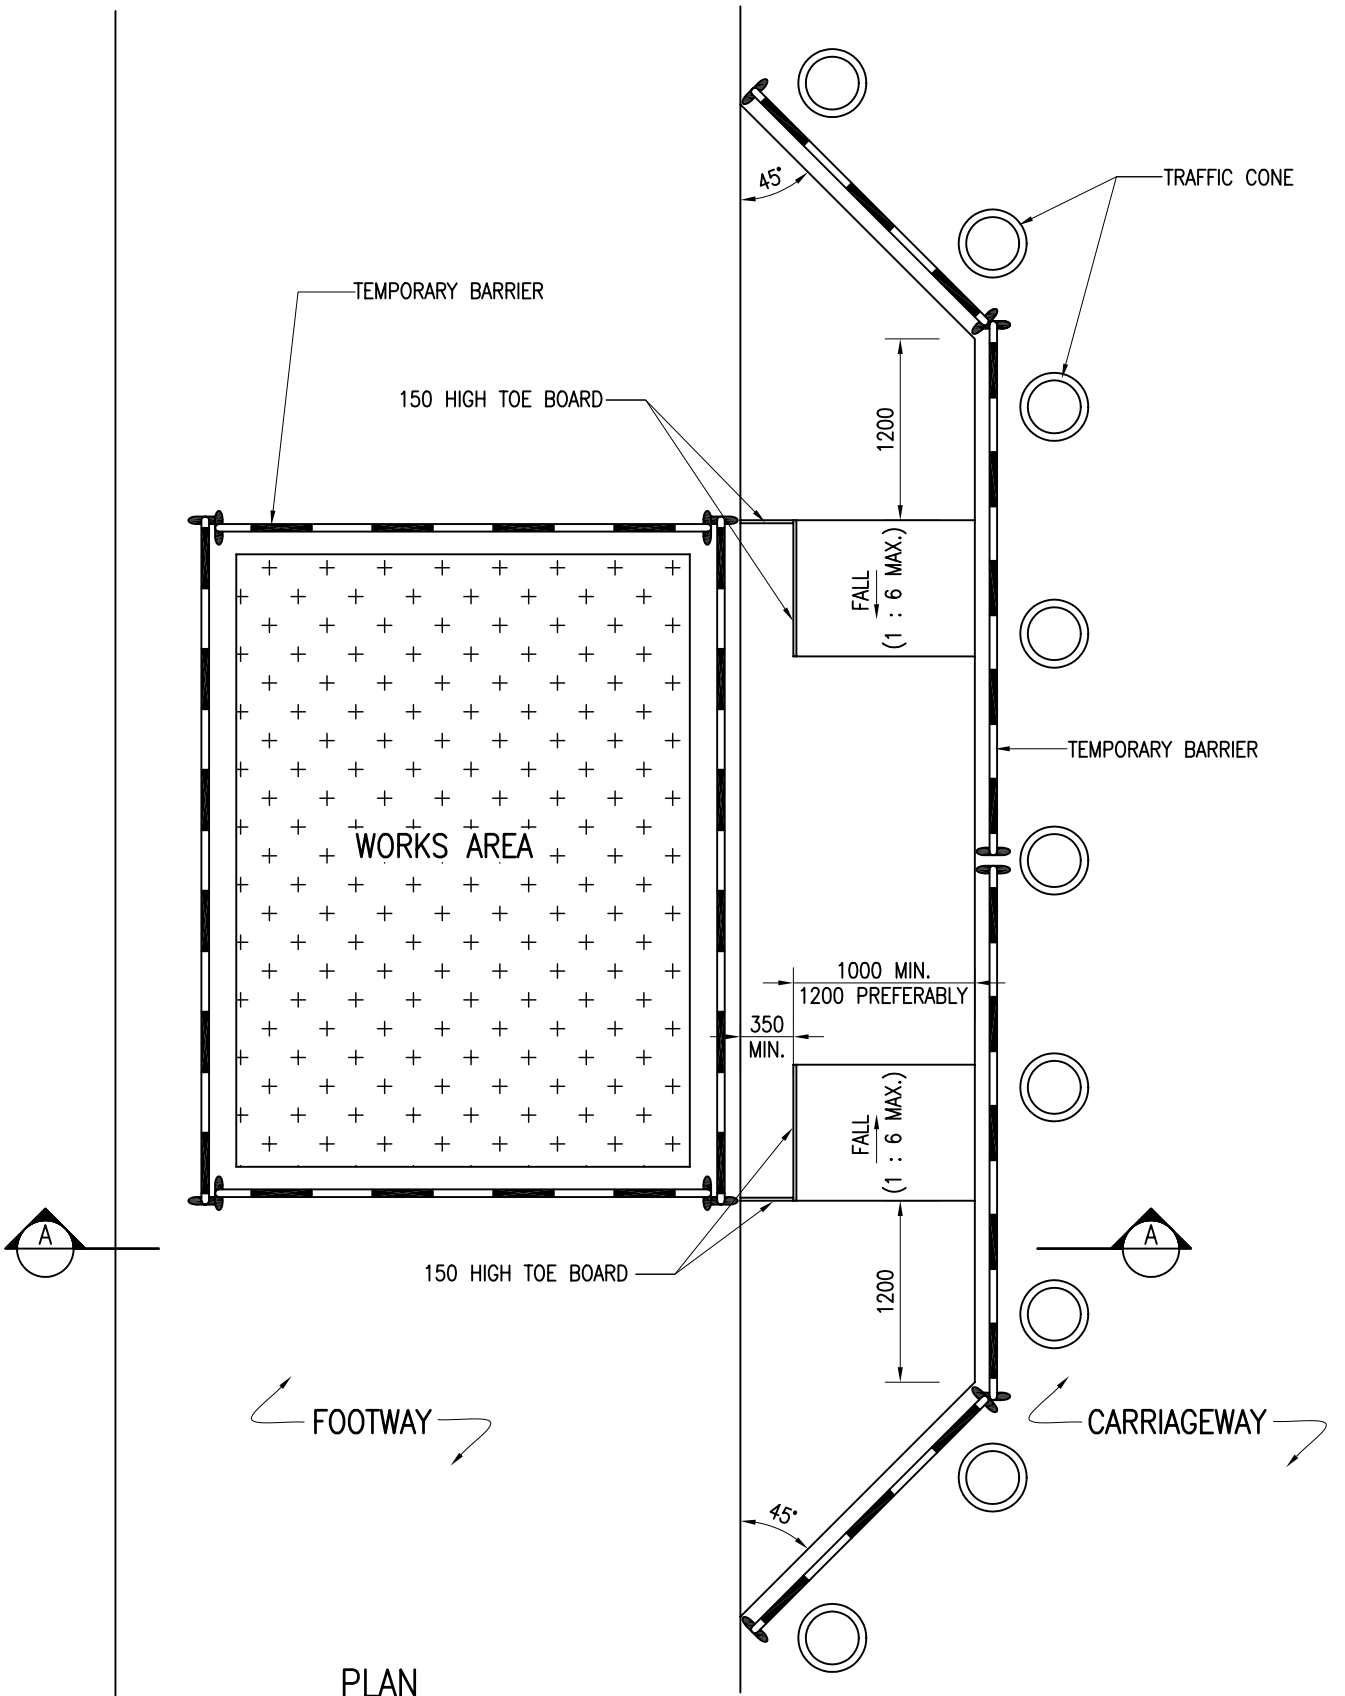


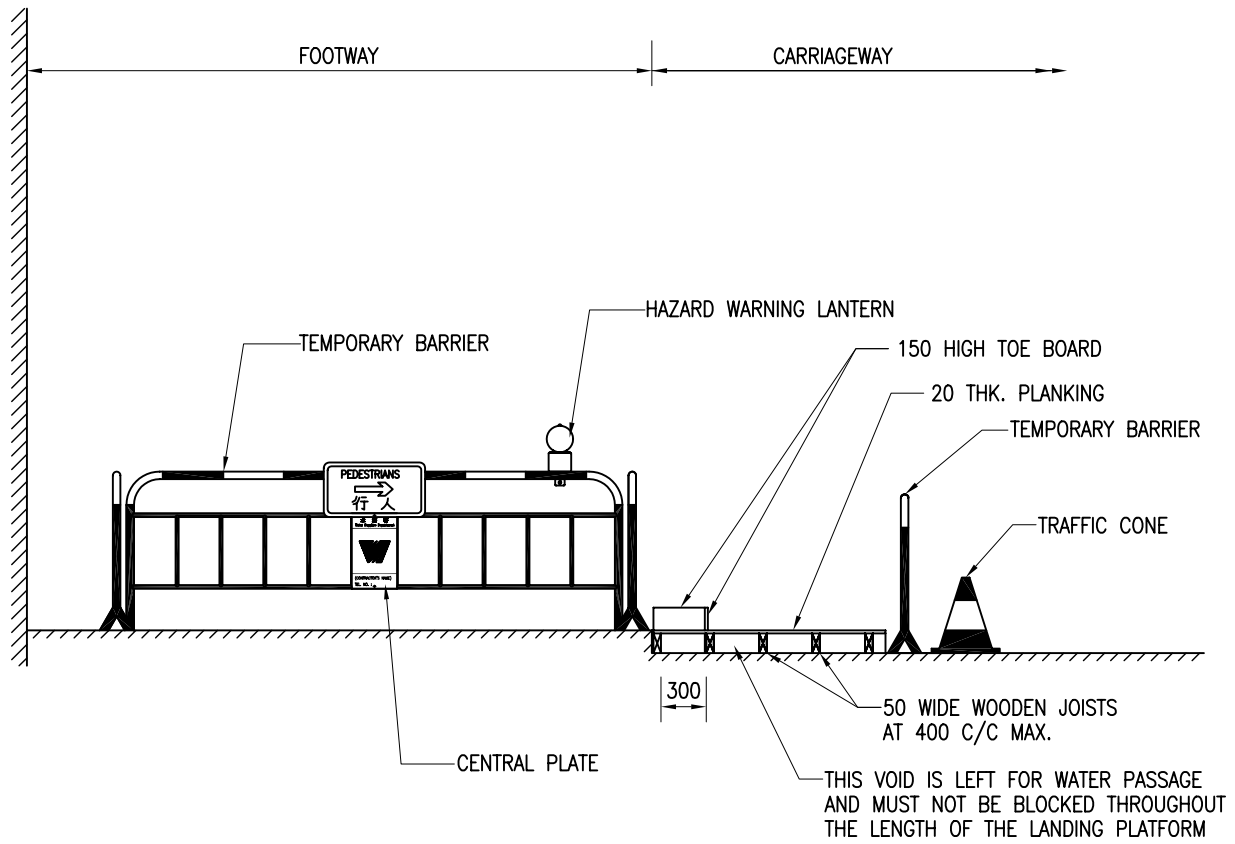
PLAN

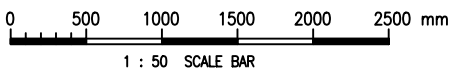

REF.	REVISION	APPROVED	DATE

TYPICAL ARRANGEMENT OF
TEMPORARY FOOTWAY DIVERSION


 水務署 Water Supplies Department		DRAWING NO. WSD 7.38 (SHEET 1 OF 2)	CSWP
APPROVED	M.C. LEUNG AD/NW		
DATE	1/11/04		
SCALE	1 : 50		



SECTION A - A

NOTES :

1. ALL DIMENSIONS ARE IN MILLIMETRES.

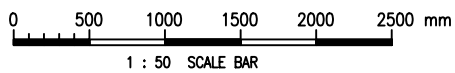

Cad Ref. : WSD073802.dwg



水務署
Water Supplies Department

TYPICAL ARRANGEMENT OF
TEMPORARY FOOTWAY DIVERSION

APPROVED	M.C. LEUNG AD/NW	DRAWING NO. WSD 7.38 (SHEET 2 OF 2)	CSWP
DATE	1/11/04		
SCALE	1 : 50		